



# CITY OF GREEN ISLE WATERMAIN MAP

JANUARY 7, 2008

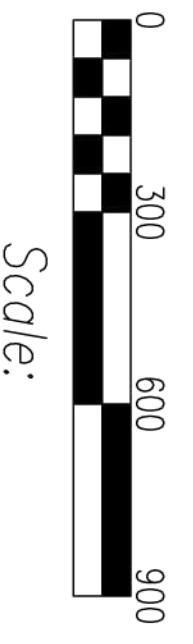

PREPARED BY:

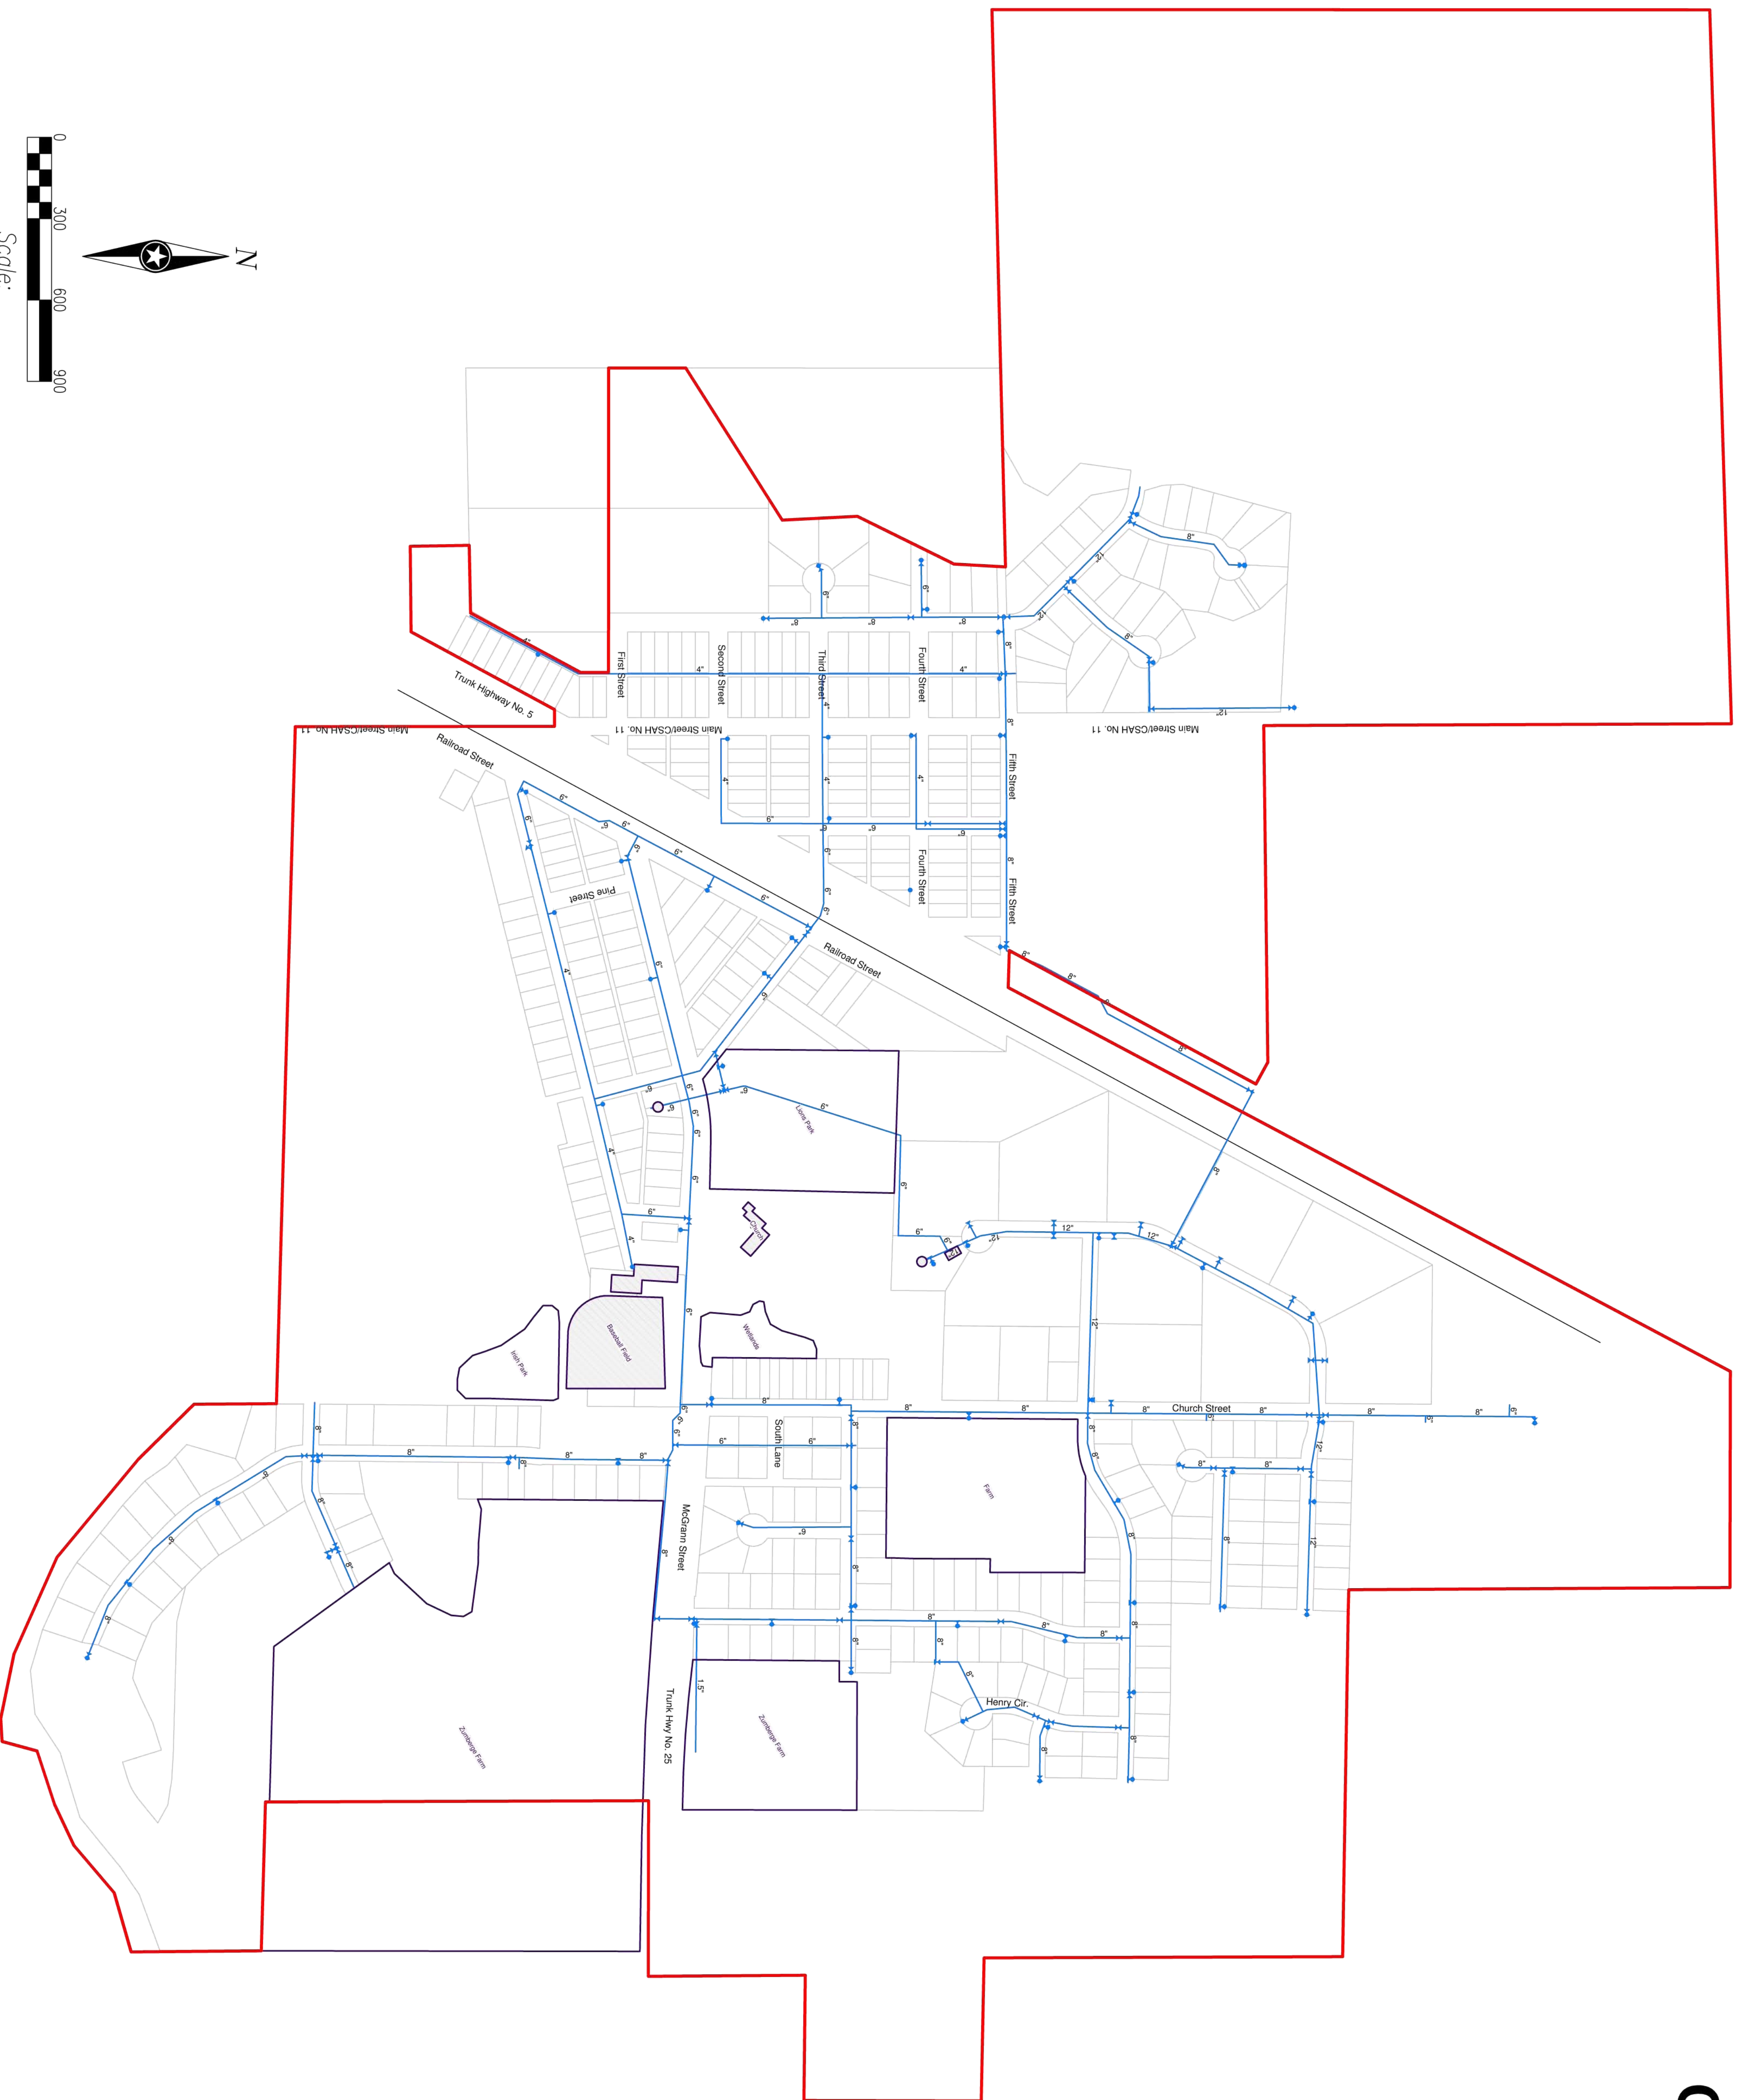

ARCHITECTS • ENGINEERS • PLANNERS • LAND SURVEYORS • SCENARISTS

Offices in Mendota  
and Fond du Lac, Wisconsin  
Fond du Lac: 920-331-0500  
Mendota: 920-331-1500  
Web: www.is-group.com